



STANDARD 88" CABINET
2 PIPE UNITS

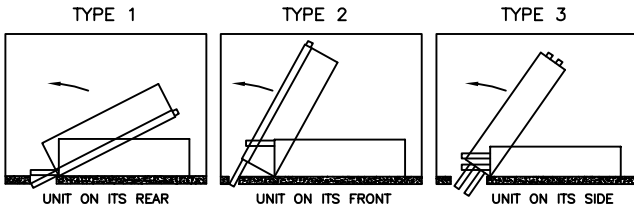

| | | SLOT SIZE | | |
|--------------------|--------------|----------------------|-----------------|-----------------|
| | | TYPE OF INSTALLATION | | |
| UNIT SIZE | CLEAR HEIGHT | TYPE 1 W x L | TYPE 2 W x L | TYPE 3 W x L |
| SINGLE UNIT | | | | |
| 03-04 | 96" | 5-7/8" x 15" | 5-1/8" x 15" | 5" x 15" |
| | 95" | 6-1/4" x 15" | 5-3/8" x 15" | |
| | 94" | 6-5/8" x 15" | 5-5/8" x 15" | |
| | 93" | 7" x 15" | NR | |
| | 92" | 7-1/2" x 15" | | NR |
| 06-08 | 96" | 6-1/4" x 18" | 5-3/8" x 18" | 5" x 18" |
| | 95" | 6-3/4" x 18" | | |
| | 94" | 7-1/8" x 18" | NR | |
| | 93" | 7-5/8" x 18" | | |
| 10-12 | 96" | 7-1/2" x 22" | 5-1/8" x 22" | 5" x 22" |
| | 95" | 7-1/2" x 22" | NR | |
| | 94" | 8" x 22" | | |
| ENVIRO-PAC | | | | |
| 03-04 | 93" & ABOVE | | | 5" x 15" |
| 06-08 | 93" & ABOVE | NR | | 5" x 18" |
| 10-12 | 94" & ABOVE | | | 5" x 22" |

To select using the charts above: locate the appropriate model in the Standard 88" Cabinet chart. Then, follow the row across to locate the clear height. (If the clear height exceeds 96 inches, use the 96 inch Slot size) Under Type of Installation, read the Slot size. If your clear height is lower than listed or is not recommended (NR) in the Standard 88" Cabinet chart, use the Short 79" Cabinet chart. (See drawing VH-103) If your clear height is lower than the listed or is not recommended (NR) in the Short 79" Cabinet chart, please contact the factory.

STANDARD 88" CABINET
4 PIPE UNITS

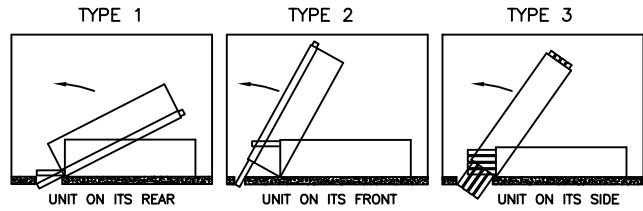

| | | SLOT SIZE | | |
|--------------------|--------------|----------------------|-----------------|-----------------|
| | | TYPE OF INSTALLATION | | |
| UNIT SIZE | CLEAR HEIGHT | TYPE 1 W x L | TYPE 2 W x L | TYPE 3 W x L |
| SINGLE UNIT | | | | |
| 03-04 | 96" | 5-7/8" x 16" | 5-1/8" x 16" | 5" x 18" |
| | 95" | 6-1/4" x 16" | 5-3/8" x 16" | 5" x 18-1/4" |
| | 94" | 6-5/8" x 16" | 5-5/8" x 16" | 5" x 18-5/8" |
| | 93" | 7" x 16" | NR | |
| | 92" | 7-1/2" x 16" | | |
| 06-08 | 96" | 6-1/4" x 18" | 5-3/8" x 18" | 5" x 18" |
| | 95" | 6-3/4" x 18" | | 5" x 18-1/4" |
| | 94" | 7-1/8" x 18" | NR | 5" x 18-5/8" |
| | 93" | 7-5/8" x 18" | | NR |
| 10-12 | 96" | 7" x 22" | 5-1/8" x 22" | 5" x 22" |
| | 95" | 7-1/2" x 22" | NR | |
| | 94" | 8" x 22" | | |
| ENVIRO-PAC | | | | |
| 03-04 | 96" | | | 5" x 18" |
| | 95" | | | 5" x 18-1/4" |
| | 94" | | | 5" x 18-5/8" |
| 06-08 | 96" | NR | | 5" x 18" |
| | 95" | | | 5" x 18-1/4" |
| | 94" | | | 5" x 18-5/8" |
| 10-12 | 96" | | | 5" x 22" |
| | 95" | | | |

Notes:

1. CLEAR HEIGHT is the dimension from the floor to the ceiling.
2. The above charts allow one inch tolerance in clear height to allow for variance in floor to floor dimensions.
3. The block-out lengths shown are for risers up to 1-1/2 inches in diameter. Add 1 inch to length of block-out for risers up to 2-1/2 inches in diameter.
4. If the block-out length is greater than or equal to the cabinet width it will be necessary to cover the exposed block-out area.

TITLE: RISER SLOT/FLOOR OPENINGS
MODEL VH VERTICAL HIGH RISE 88" CABINET
FAN COIL UNIT



| | | | |
|-----------------|------------------|---------------|-------------|
| DRN BY: DI | DATE: 10/3/02 | SCALE: NTS | DRAWING NO. |
| CKD BY: HANK | DATE: 10/4/02 | REV: 00 | |

VH-102

THIS DRAWING CONTAINS PROPRIETARY DATA.
UNAUTHORIZED DISCLOSURE, REPRODUCTION, OR USE
IS STRICTLY PROHIBITED WITHOUT WRITTEN PERMISSION

DO NOT SCALE DRAWING
DIMENSIONS AND DATA ARE SUBJECT TO CHANGE WITHOUT NOTICE.
CONTACT FACTORY FOR CERTIFIED DRAWINGS.